




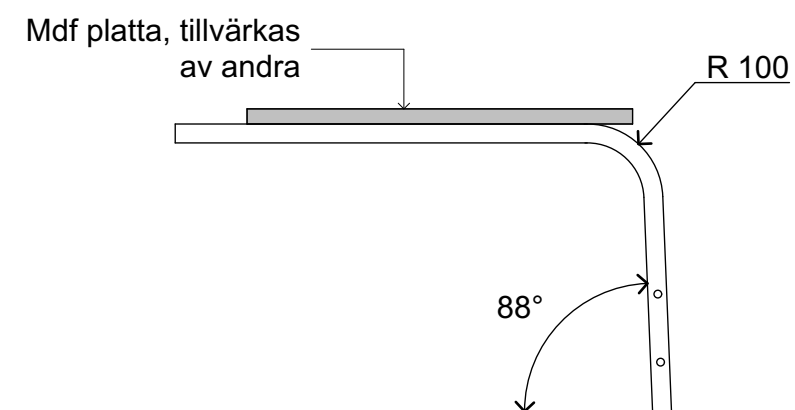

FRONTVY
Skala 1:10

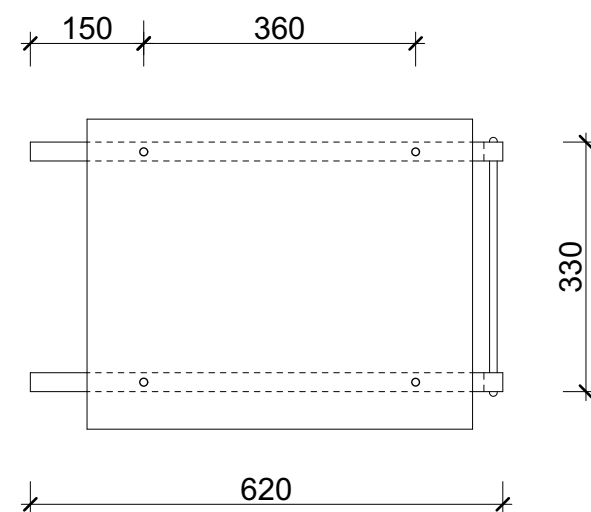

PLAN
Skala 1:10

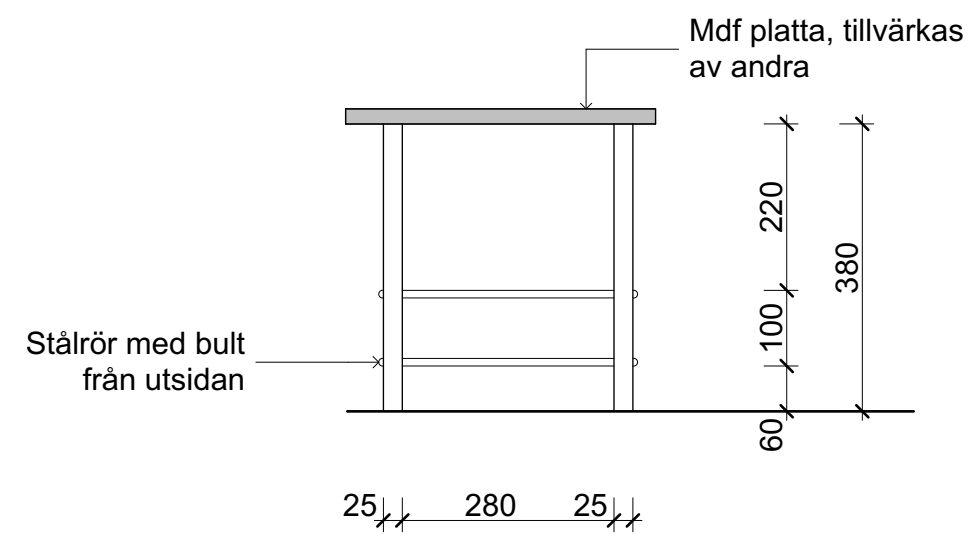

SIDOVY
Skala 1:10